



PAINT COLOR SCHEME
THIS PROJECT USES A SINGLE BASE WALL COLOR AND ONE ACCENT COLOR - WITH MEDIUM TEXTURED PAINT.


| LEGEND | LABEL | TYPE |
|--------|------------------|-------------------------|
| | FIELD COLOR | TO BE SELECTED BY OWNER |
| | ACCENT COLOR "A" | TO BE SELECTED BY OWNER |

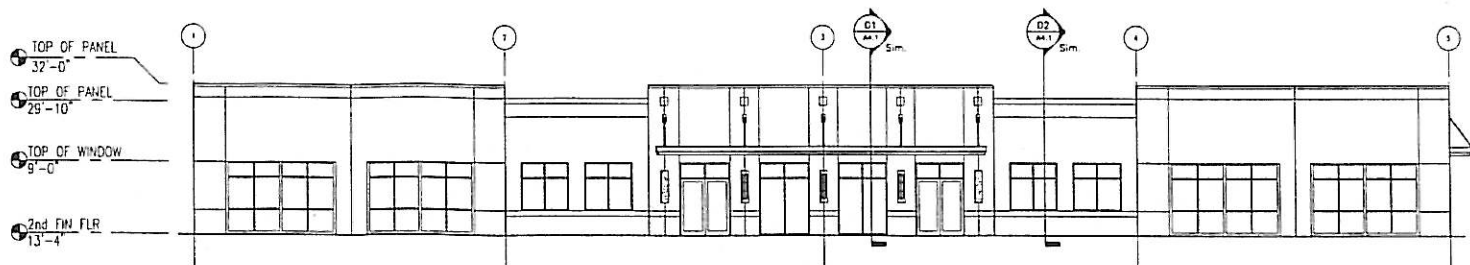


04 ELEVATION: Left Side
3/32" = 1'-0"

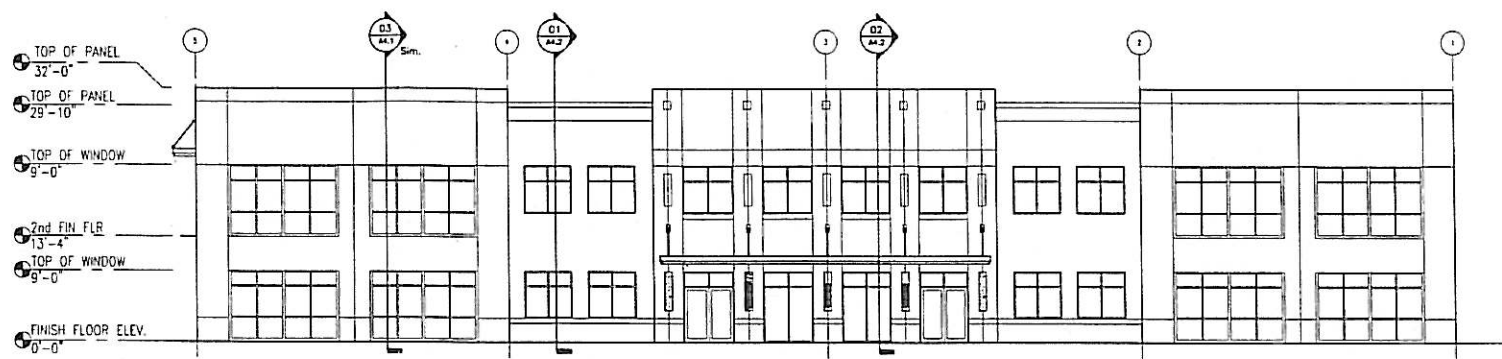

03 ELEVATION: Right Side
3/32" = 1'-0"

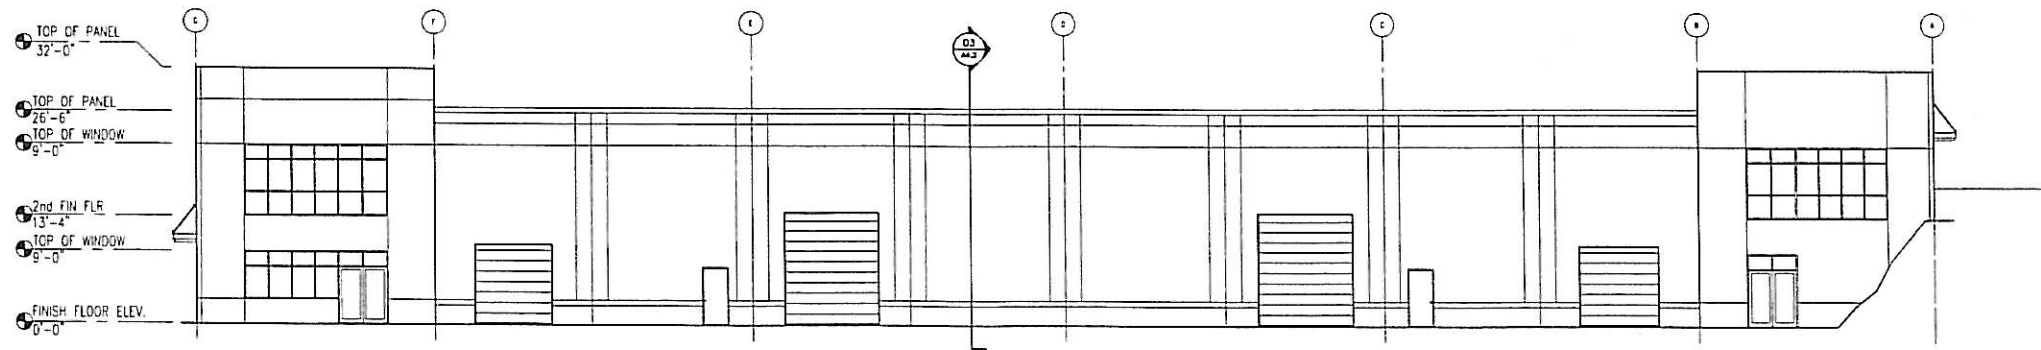

02 ELEVATION: Rear
3/32" = 1'-0"

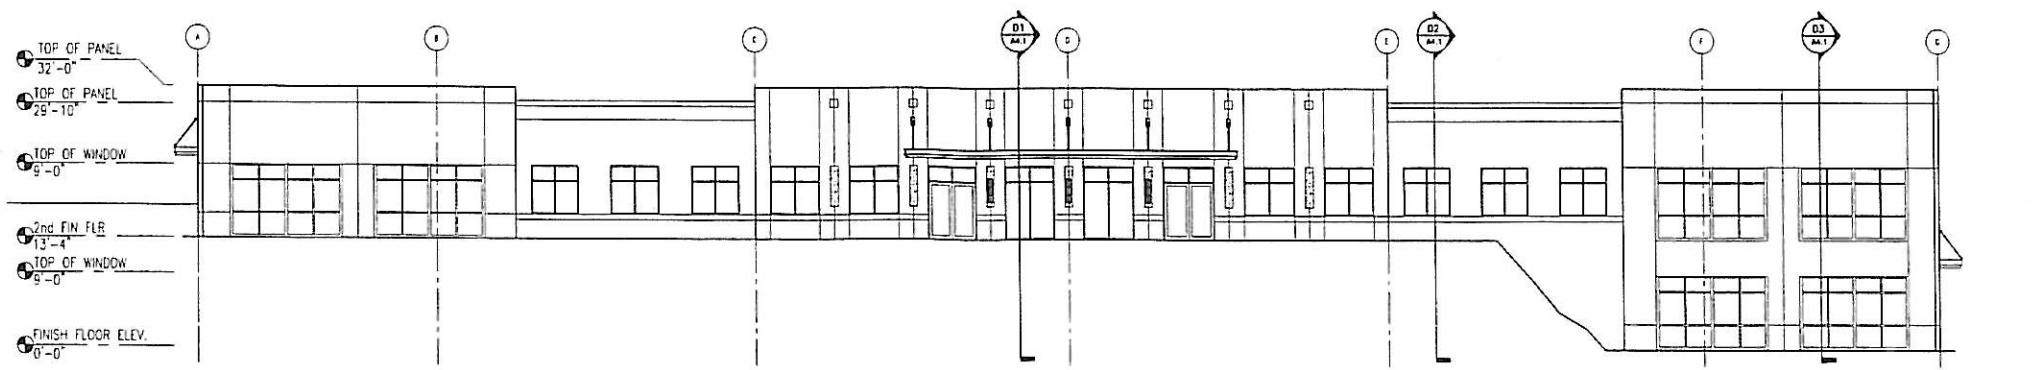

01 ELEVATION: Front
3/32" = 1'-0"



Seals:

DEERFIELD BUSINESS PARK
Building 8

X
 Mooresville, NC


| | |
|------------------------|-------------------|
| Date: | November 10, 2008 |
| Project Number: | 2851 |
| Issued For: | |
| Permit & Construction: | xx.xx.08 |

EXTERIOR ELEVATIONS

A2.1

© 2008 URBAN ARCHITECTURAL GROUP P.A.
All Rights Reserved. Unauthorized Reproduction Prohibited.

(3/64" = 1'-0" when 11x17)

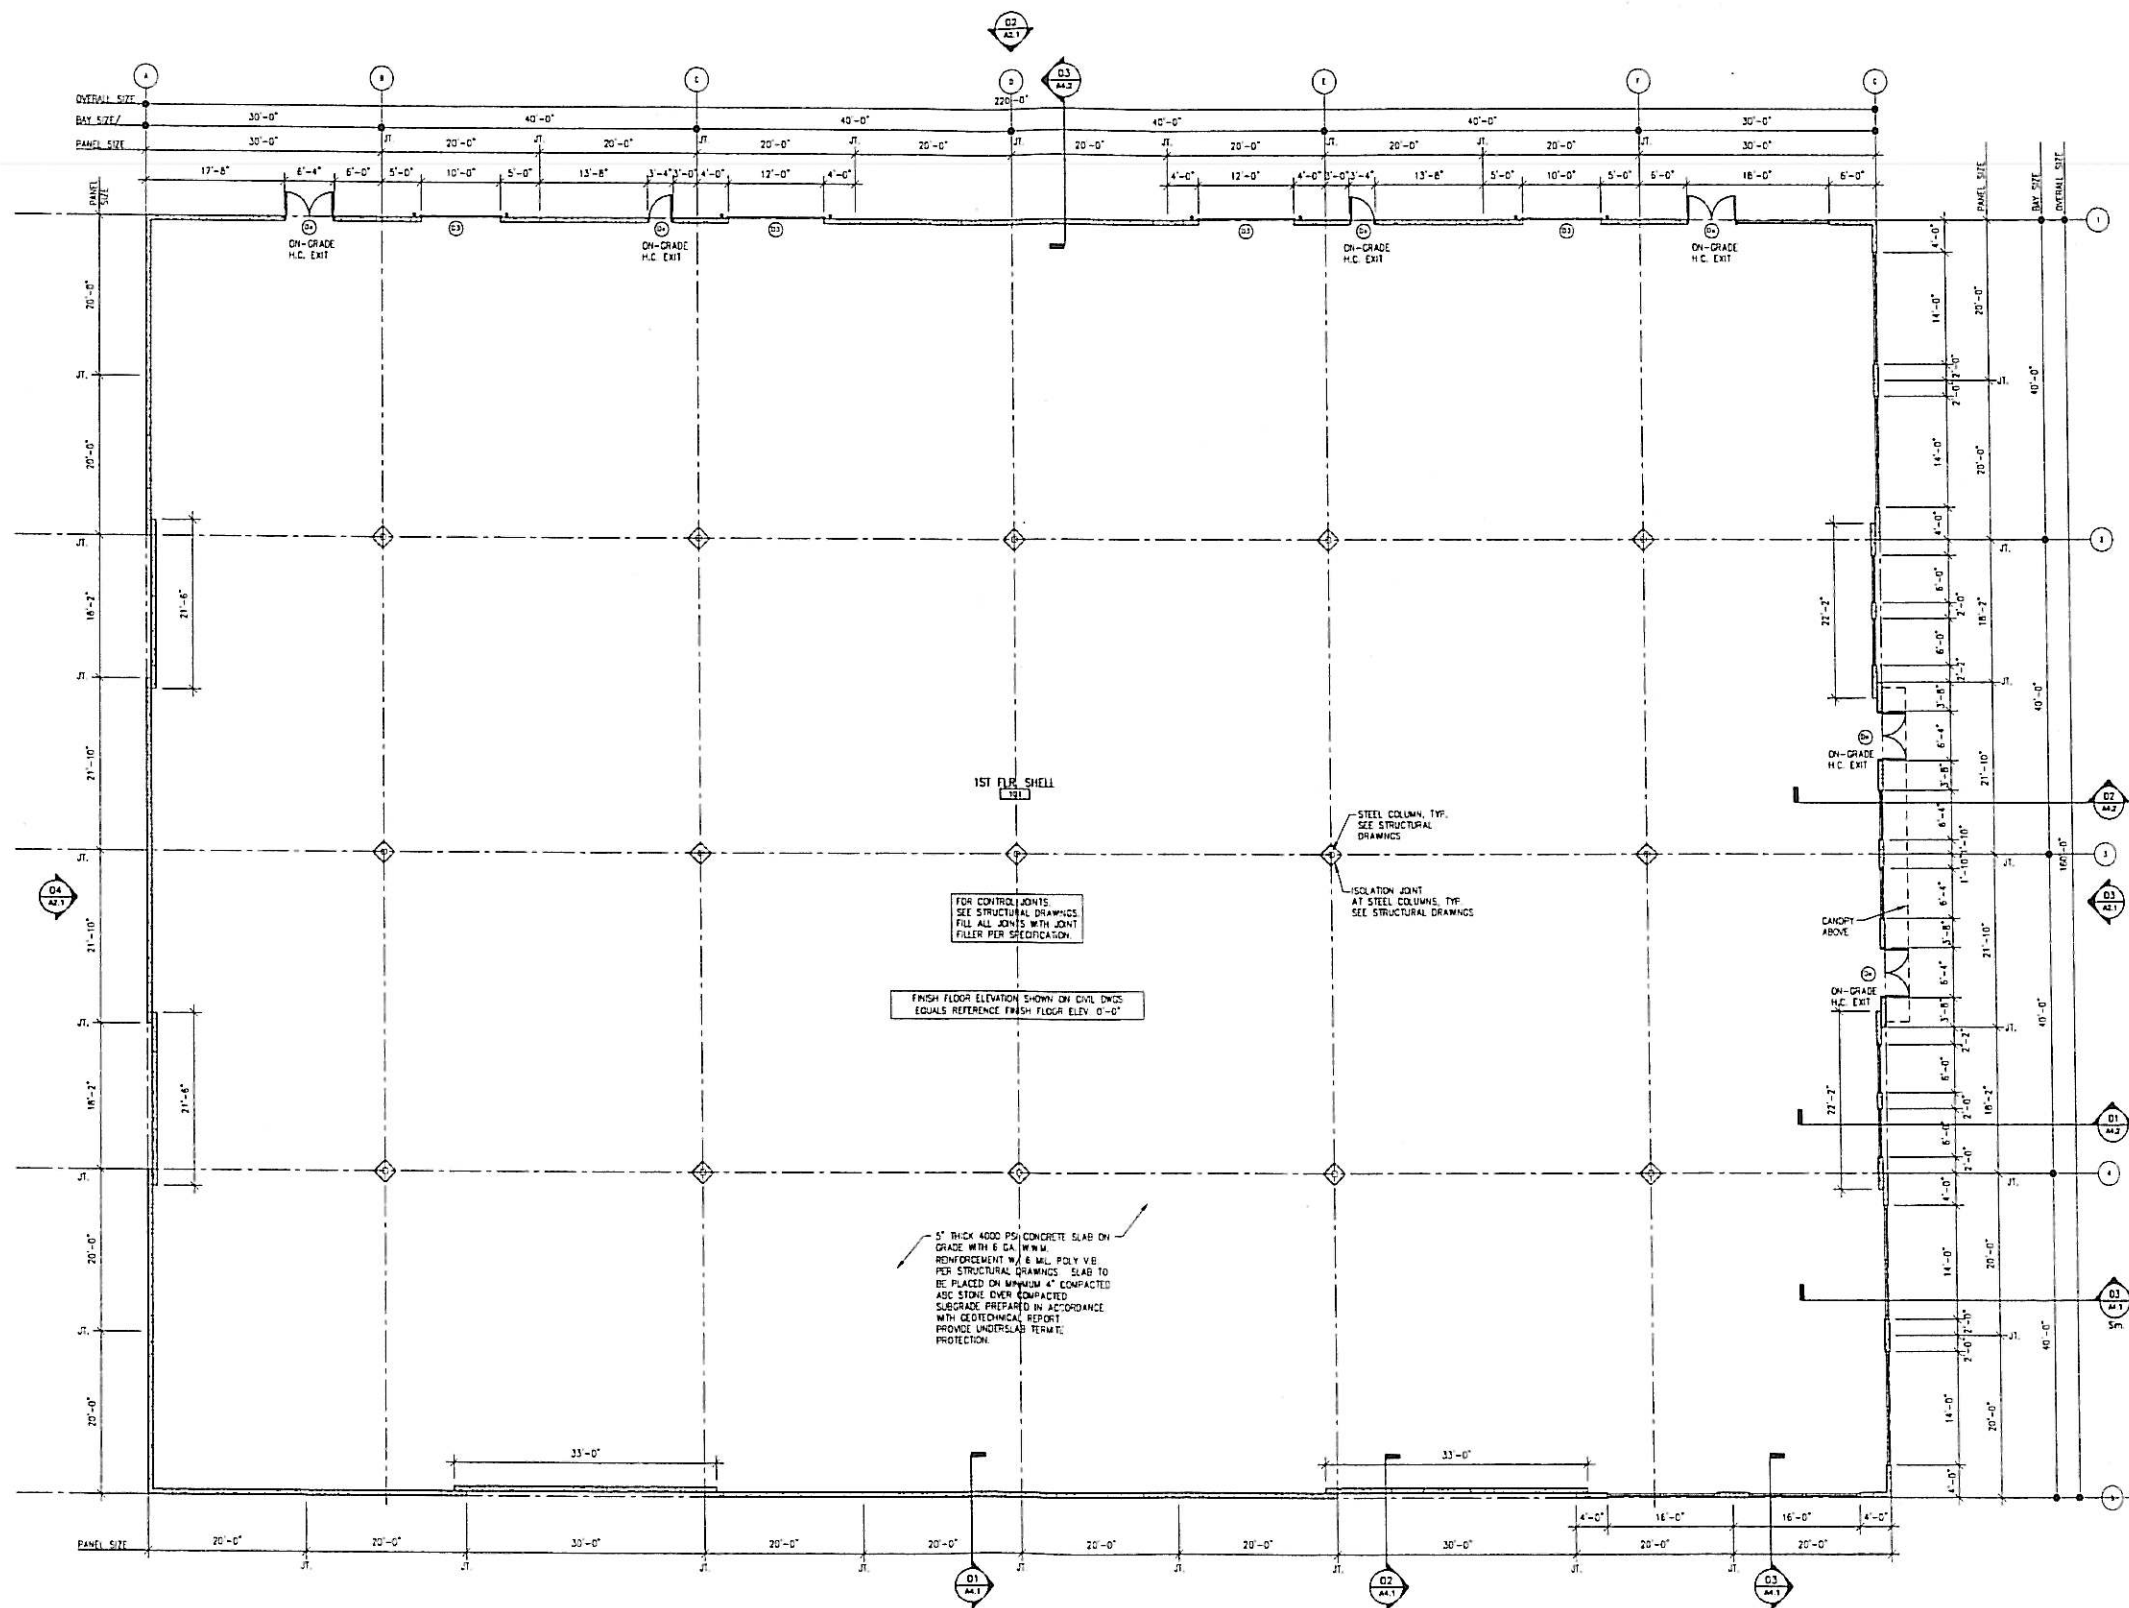

Seals:

**DEERFIELD
BUSINESS PARK
Building 8**

X
Mooreville, NC

| | |
|------------------------|-------------------|
| Date: | November 10, 2008 |
| Project Number: | 2851 |
| Issued For: | |
| Permit & Construction: | xx.xx.08 |


**FLOOR PLAN
Lower Level**

A1.1

01 FLOOR PLAN: Lower Level
3/32" = 1'-0"

(3/64" = 1'-0" when 11x17)

Seals:

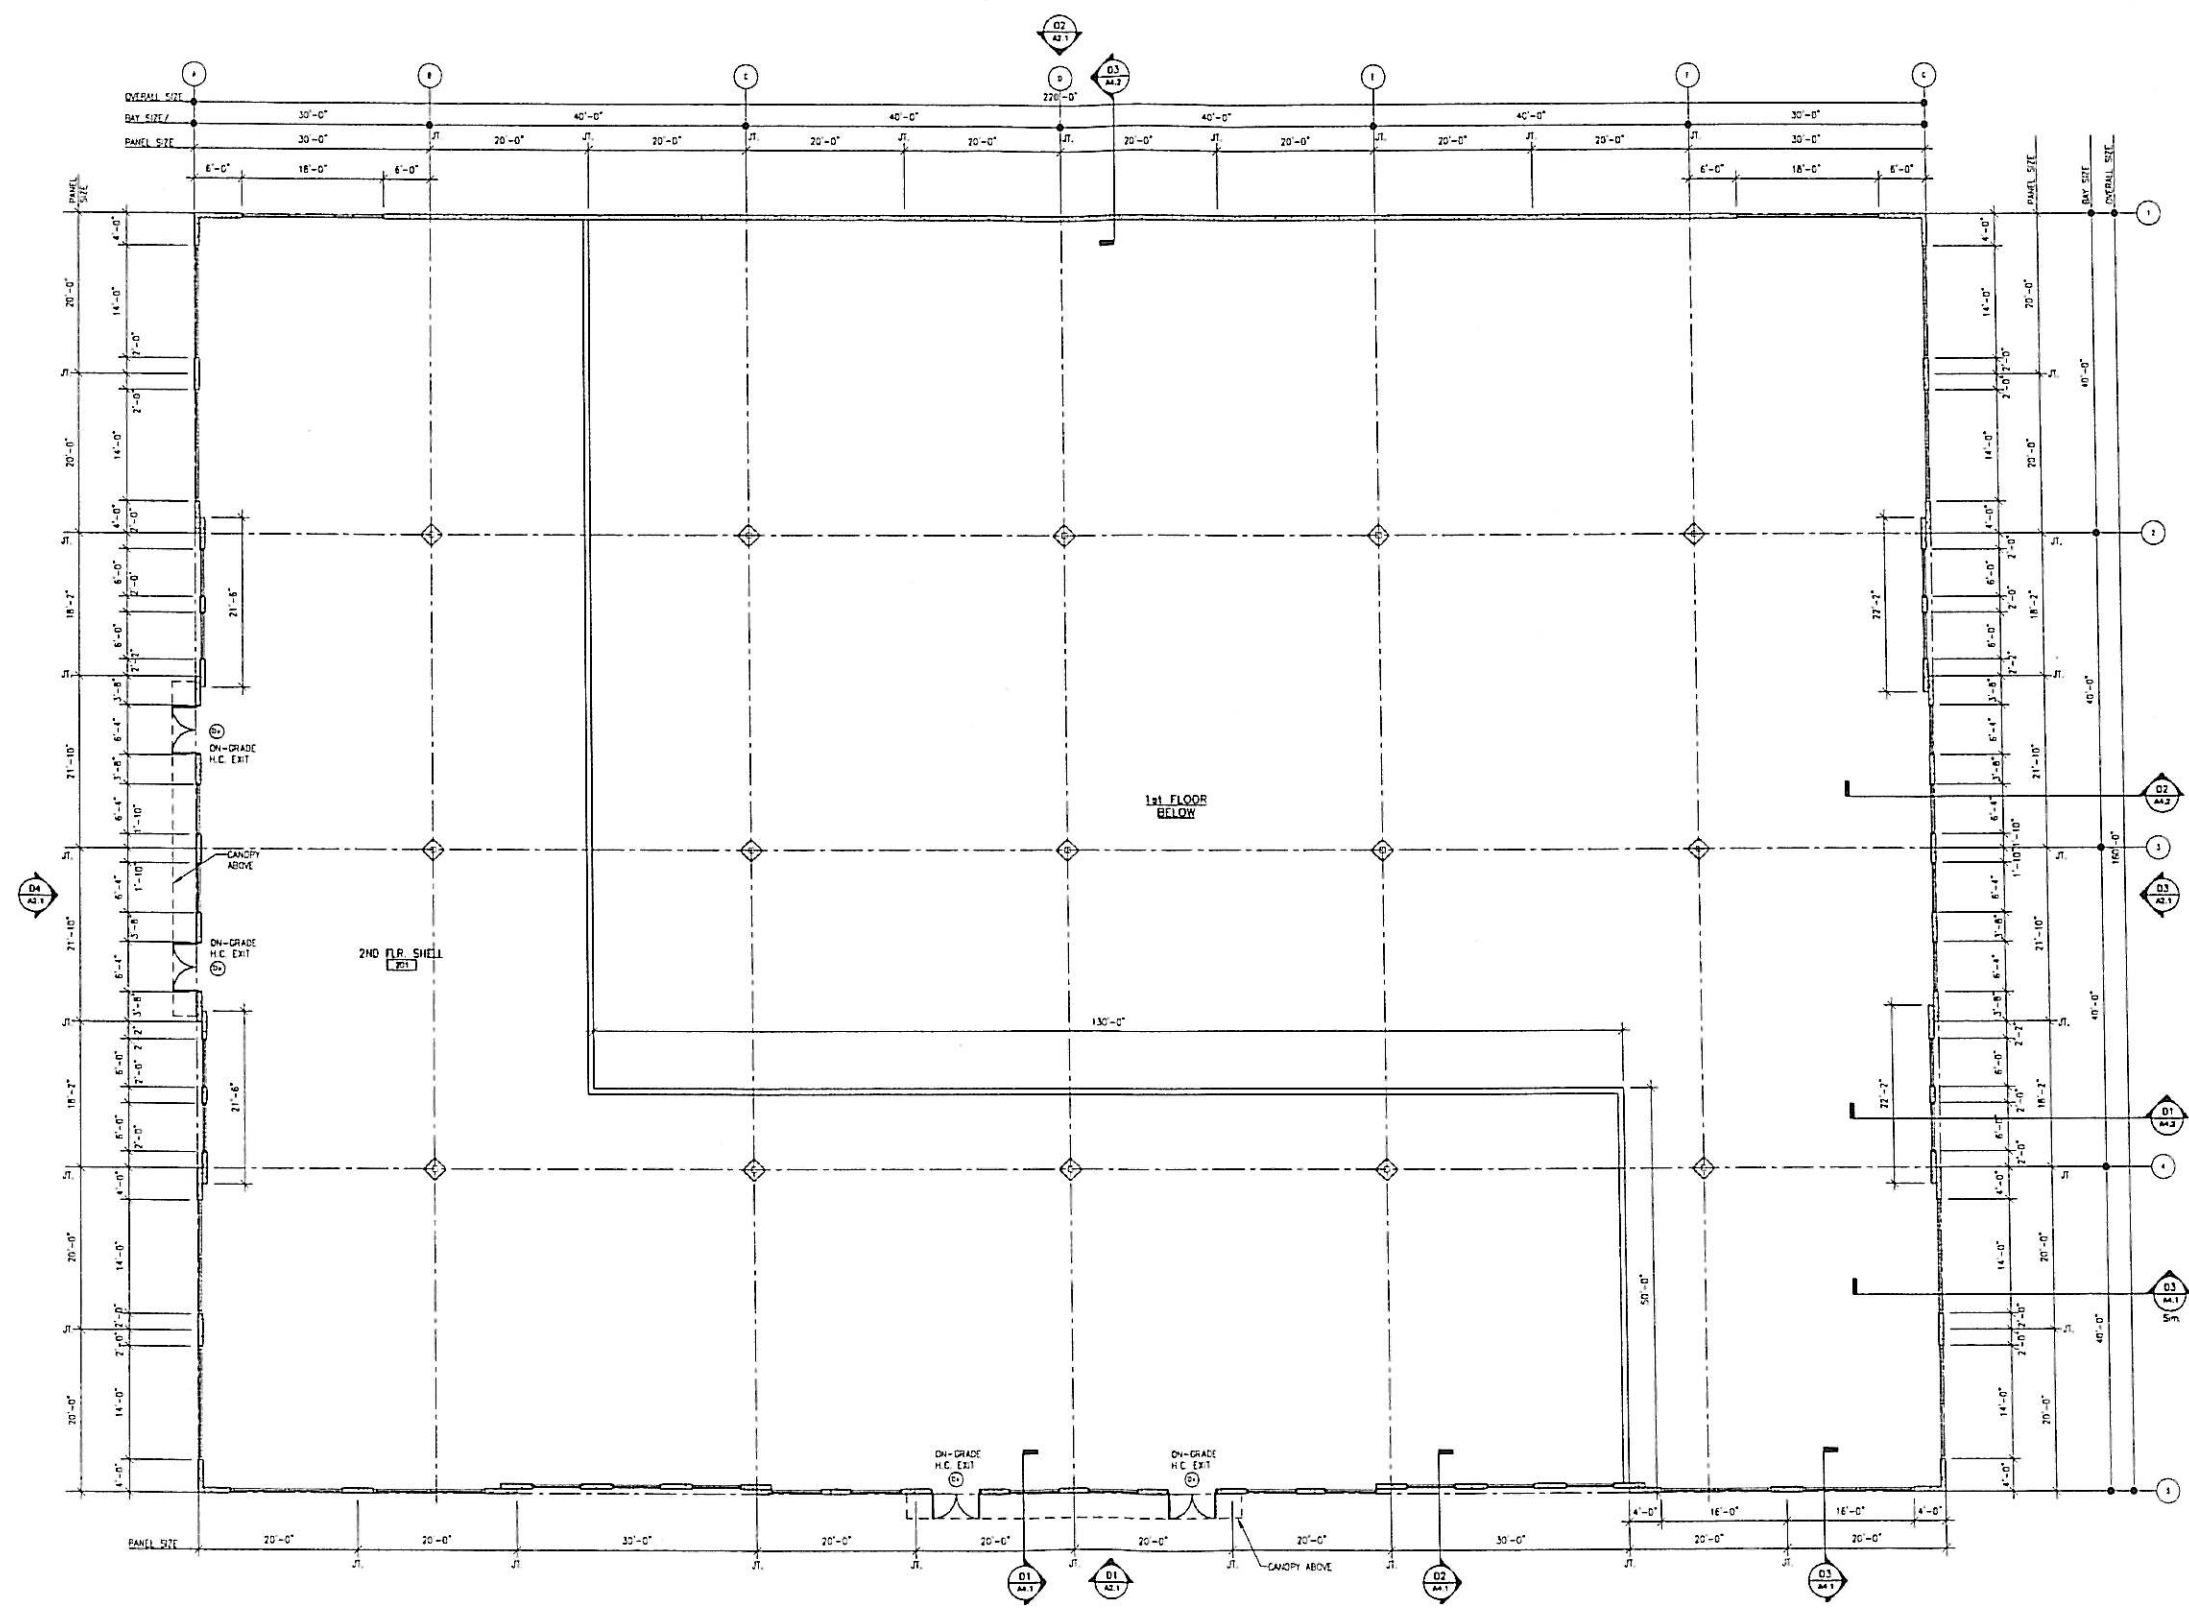

**DEERFIELD
BUSINESS PARK**
Building 8

X
Mooreville, NC

| | |
|------------------------|-------------------|
| Date: | November 10, 2006 |
| Project Number: | 2851 |
| Issued For: | |
| Permit & Construction: | xx.xx.08 |

FLOOR PLAN
Upper Level

A1.2

01 FLOOR PLAN: Upper Level
3/32" = 1'-0"
(3/64" = 1'-0" when 11x17)